


NOTE
 COPYRIGHT © ZEIDLER ARCHITECTURE INC.
 CONTRACTOR MUST CHECK AND VERIFY ALL DIMENSIONS ON THE JOB. ANY DISCREPANCY OR CONTRADICTION INFORMATION WITHIN THIS SET OF DRAWINGS AND / OR OTHER CONSULTANTS' DRAWINGS MUST BE BROUGHT TO THE ATTENTION OF THE ARCHITECT BEFORE PROCEEDING.

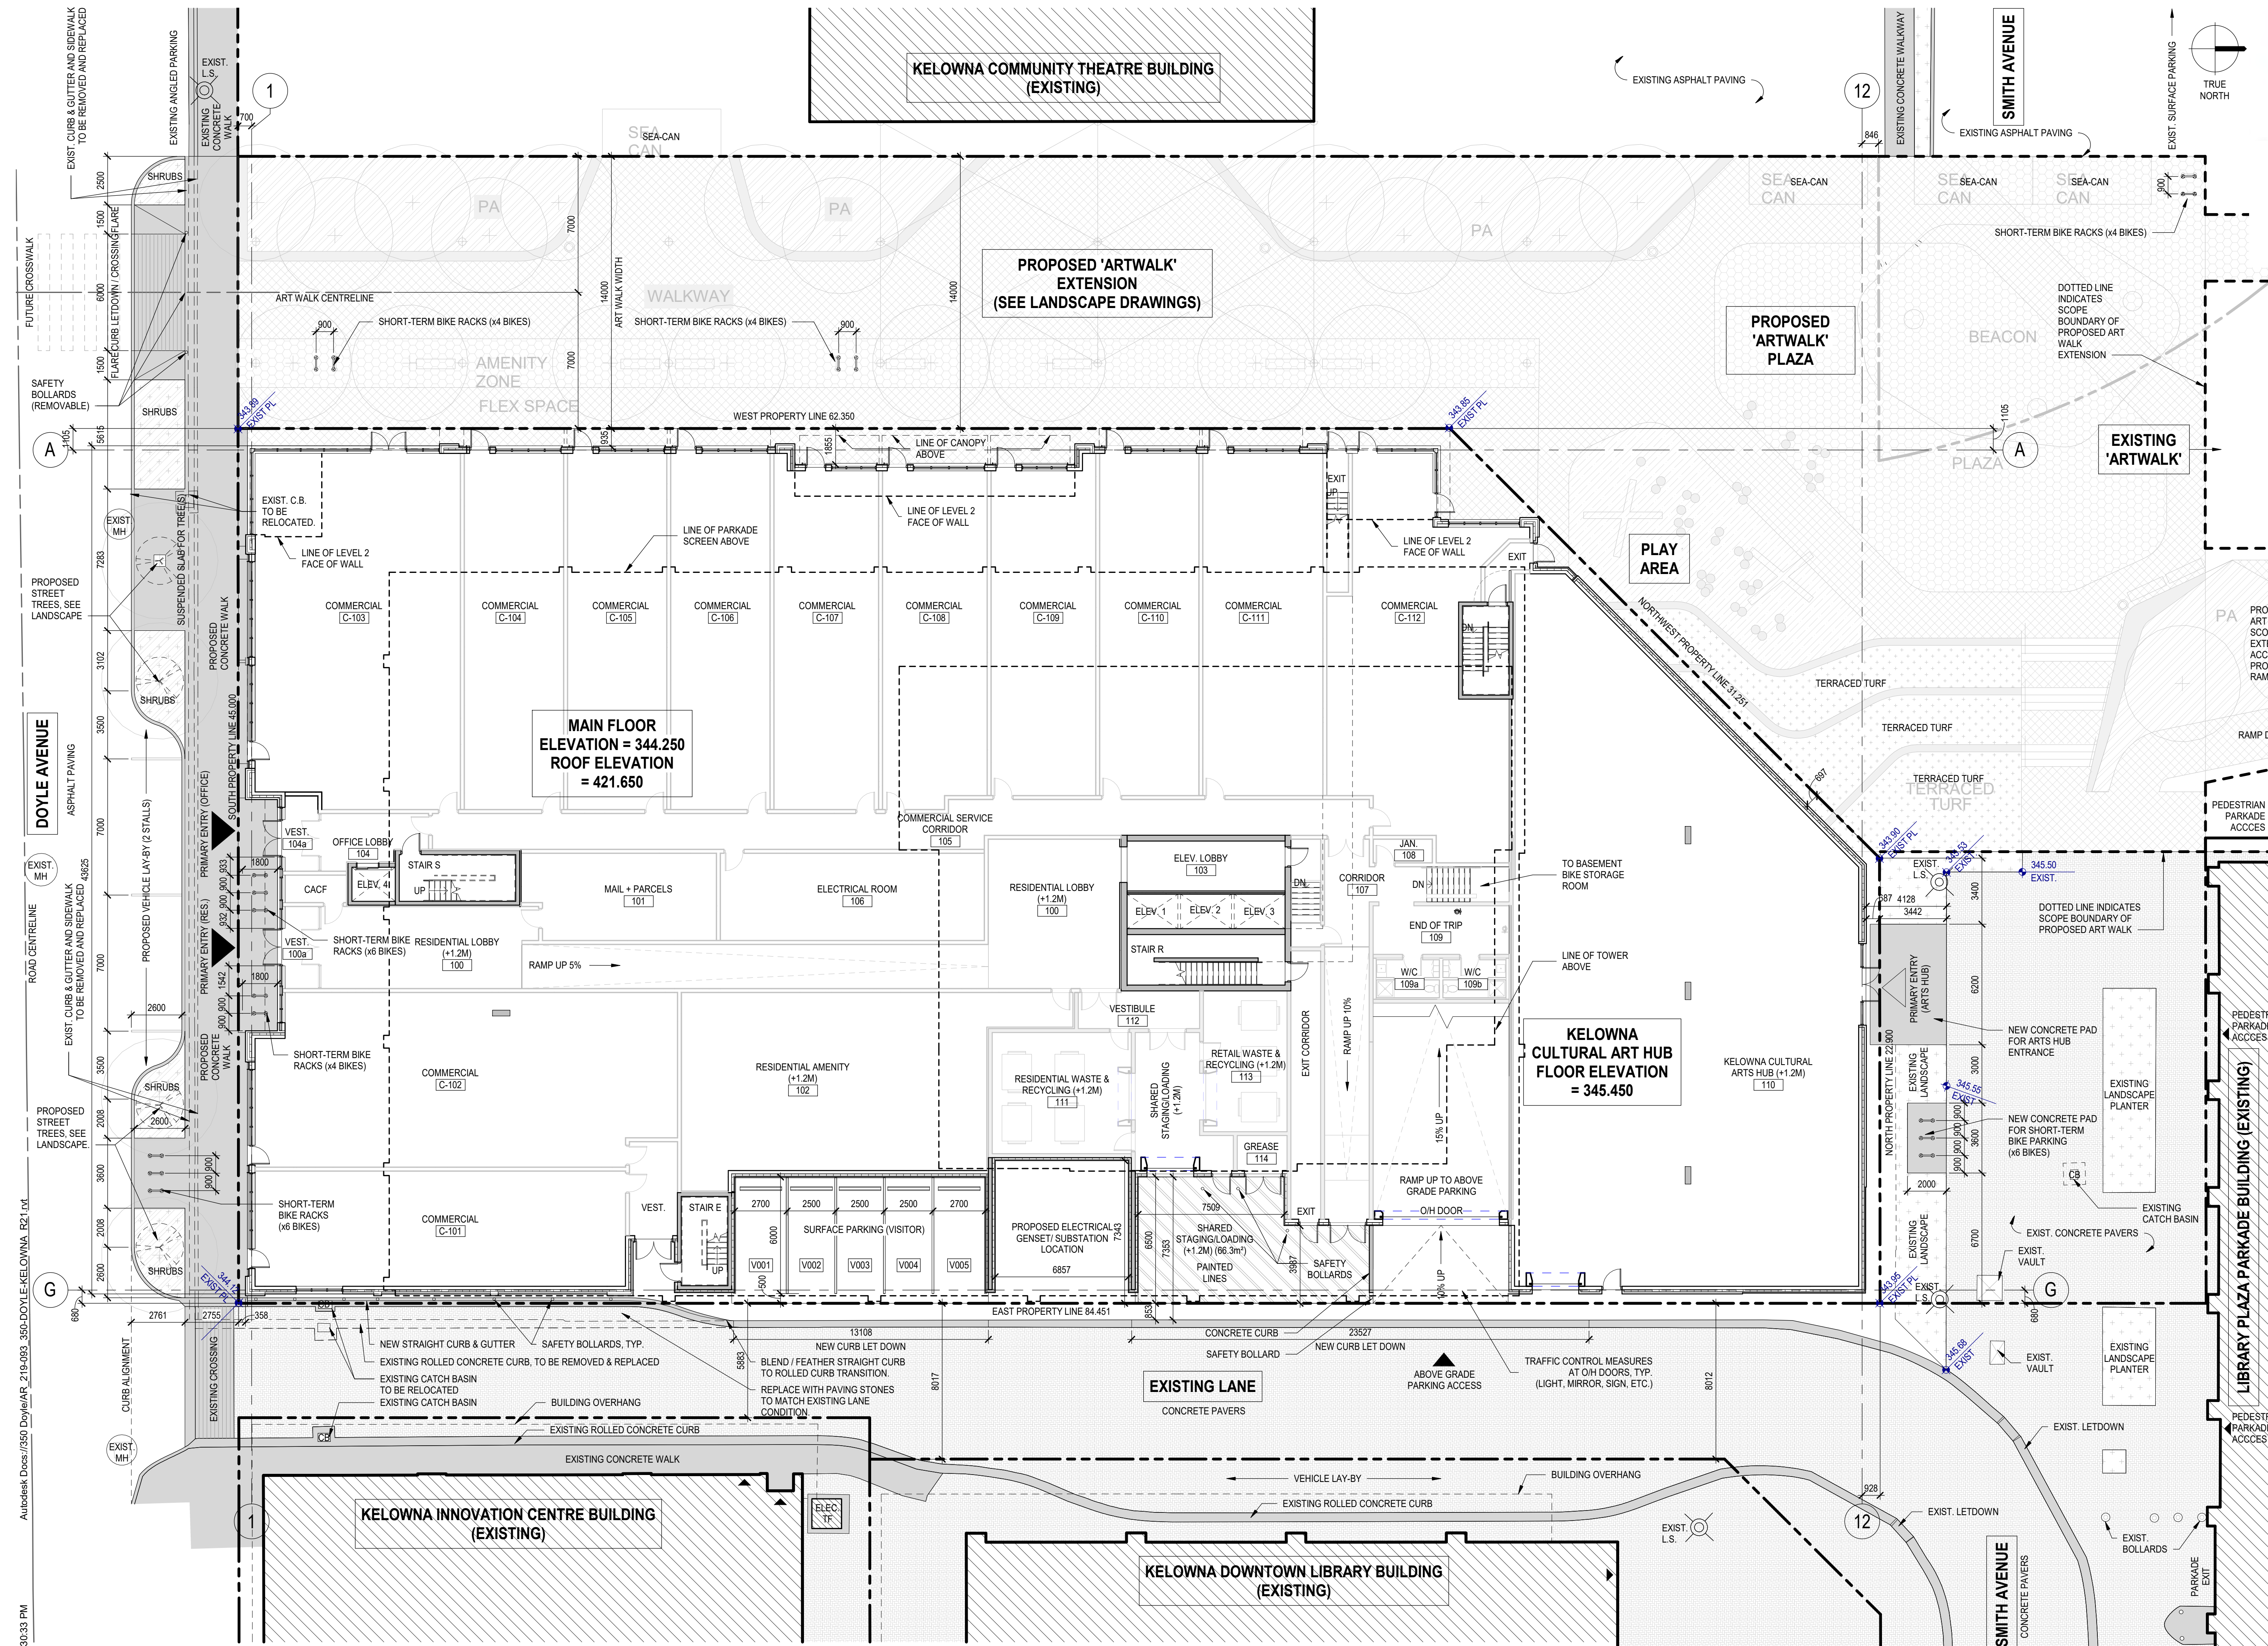

NO.	ISSUE / REVISION	DATE
3	ISSUED FOR REZONING-DP+DVP - REV.2	2022-05-09
2	ISSUED FOR REZONING-DP+DVP - REV.1	2021-09-12
1	ISSUED FOR REZONING-DP+DVP	2021-06-01

NOT FOR CONSTRUCTION

PROJECT
'MUSE' (350 DOYLE)

PROJECT ADDRESS
 350 DOYLE AVENUE
 KELOWNA, BRITISH COLUMBIA V1Y 6V7

TITLE
SITE PLAN

PROJECT NO.	DRAWN	CHECKED
219-093	Author	Checker

DRAWING NO.	REVISION NO.
DP1.02	3

1 SITE PLAN
 DP1.02 SCALE: 1:150

Autodesk Docs://350 Doyle/AR_219-093_350-DOYLE-KELOWNA_R21.DWG
 5/7/2022 1:30:33 PM