

NOTE

COPYRIGHT © ZEIDLER ARCHITECTURE INC.

CONTRACTOR MUST CHECK AND VERIFY ALL DIMENSIONS ON THE JOB. ANY DISCREPANCY OR CONTRADICTORY INFORMATION WITHIN THIS SET OF DRAWINGS AND / OR OTHER CONSULTANTS' DRAWINGS MUST BE BROUGHT TO THE ATTENTION OF THE ARCHITECT BEFORE PROCEEDING.

DESIGNWORKSHOP

1390 Lawrence Street
 Suite 100
 Denver, Colorado 80204
 (303) 623-5186
 Facsimile (303) 623-2260

3	ISSUED FOR REZONING+DP+DVP - REV.2	2021-09-12
2	ISSUED FOR REZONING+DP+DVP - REV.1	2021-06-01
1	ISSUED FOR REZONING+DP+DVP	2021-06-01

NO.	ISSUE/REVISION	DATE
-----	----------------	------

NOT FOR CONSTRUCTION

PROJECT

'MUSE' (350 DOYLE)

PROJECT ADDRESS

350 DOYLE AVENUE
 KELOWNA, BRITISH COLUMBIA V1Y 6V7

TITLE

**ART WALK
 CONCEPT PLAN**



PROJECT NO.	DRAWN	CHECKED
219-093	Author	Checker

DRAWING NO.	REVISION NO.
-------------	--------------

DPL-1.1

3

- LEGEND**
- Paving, type 1
 - Paving, type 2
 - Surfacing, type 1
 - Artificial turf
 - Concrete wall / seat wall / stair
 - Shrub / perennial planting bed
 - Trash / recycling receptacle
 - Play boulder
 - Festoon lighting
 - Bicycle rack (17 or 34 bicycles)
 - Light pole (14)
 - Bench (7)
 - Tree (26)

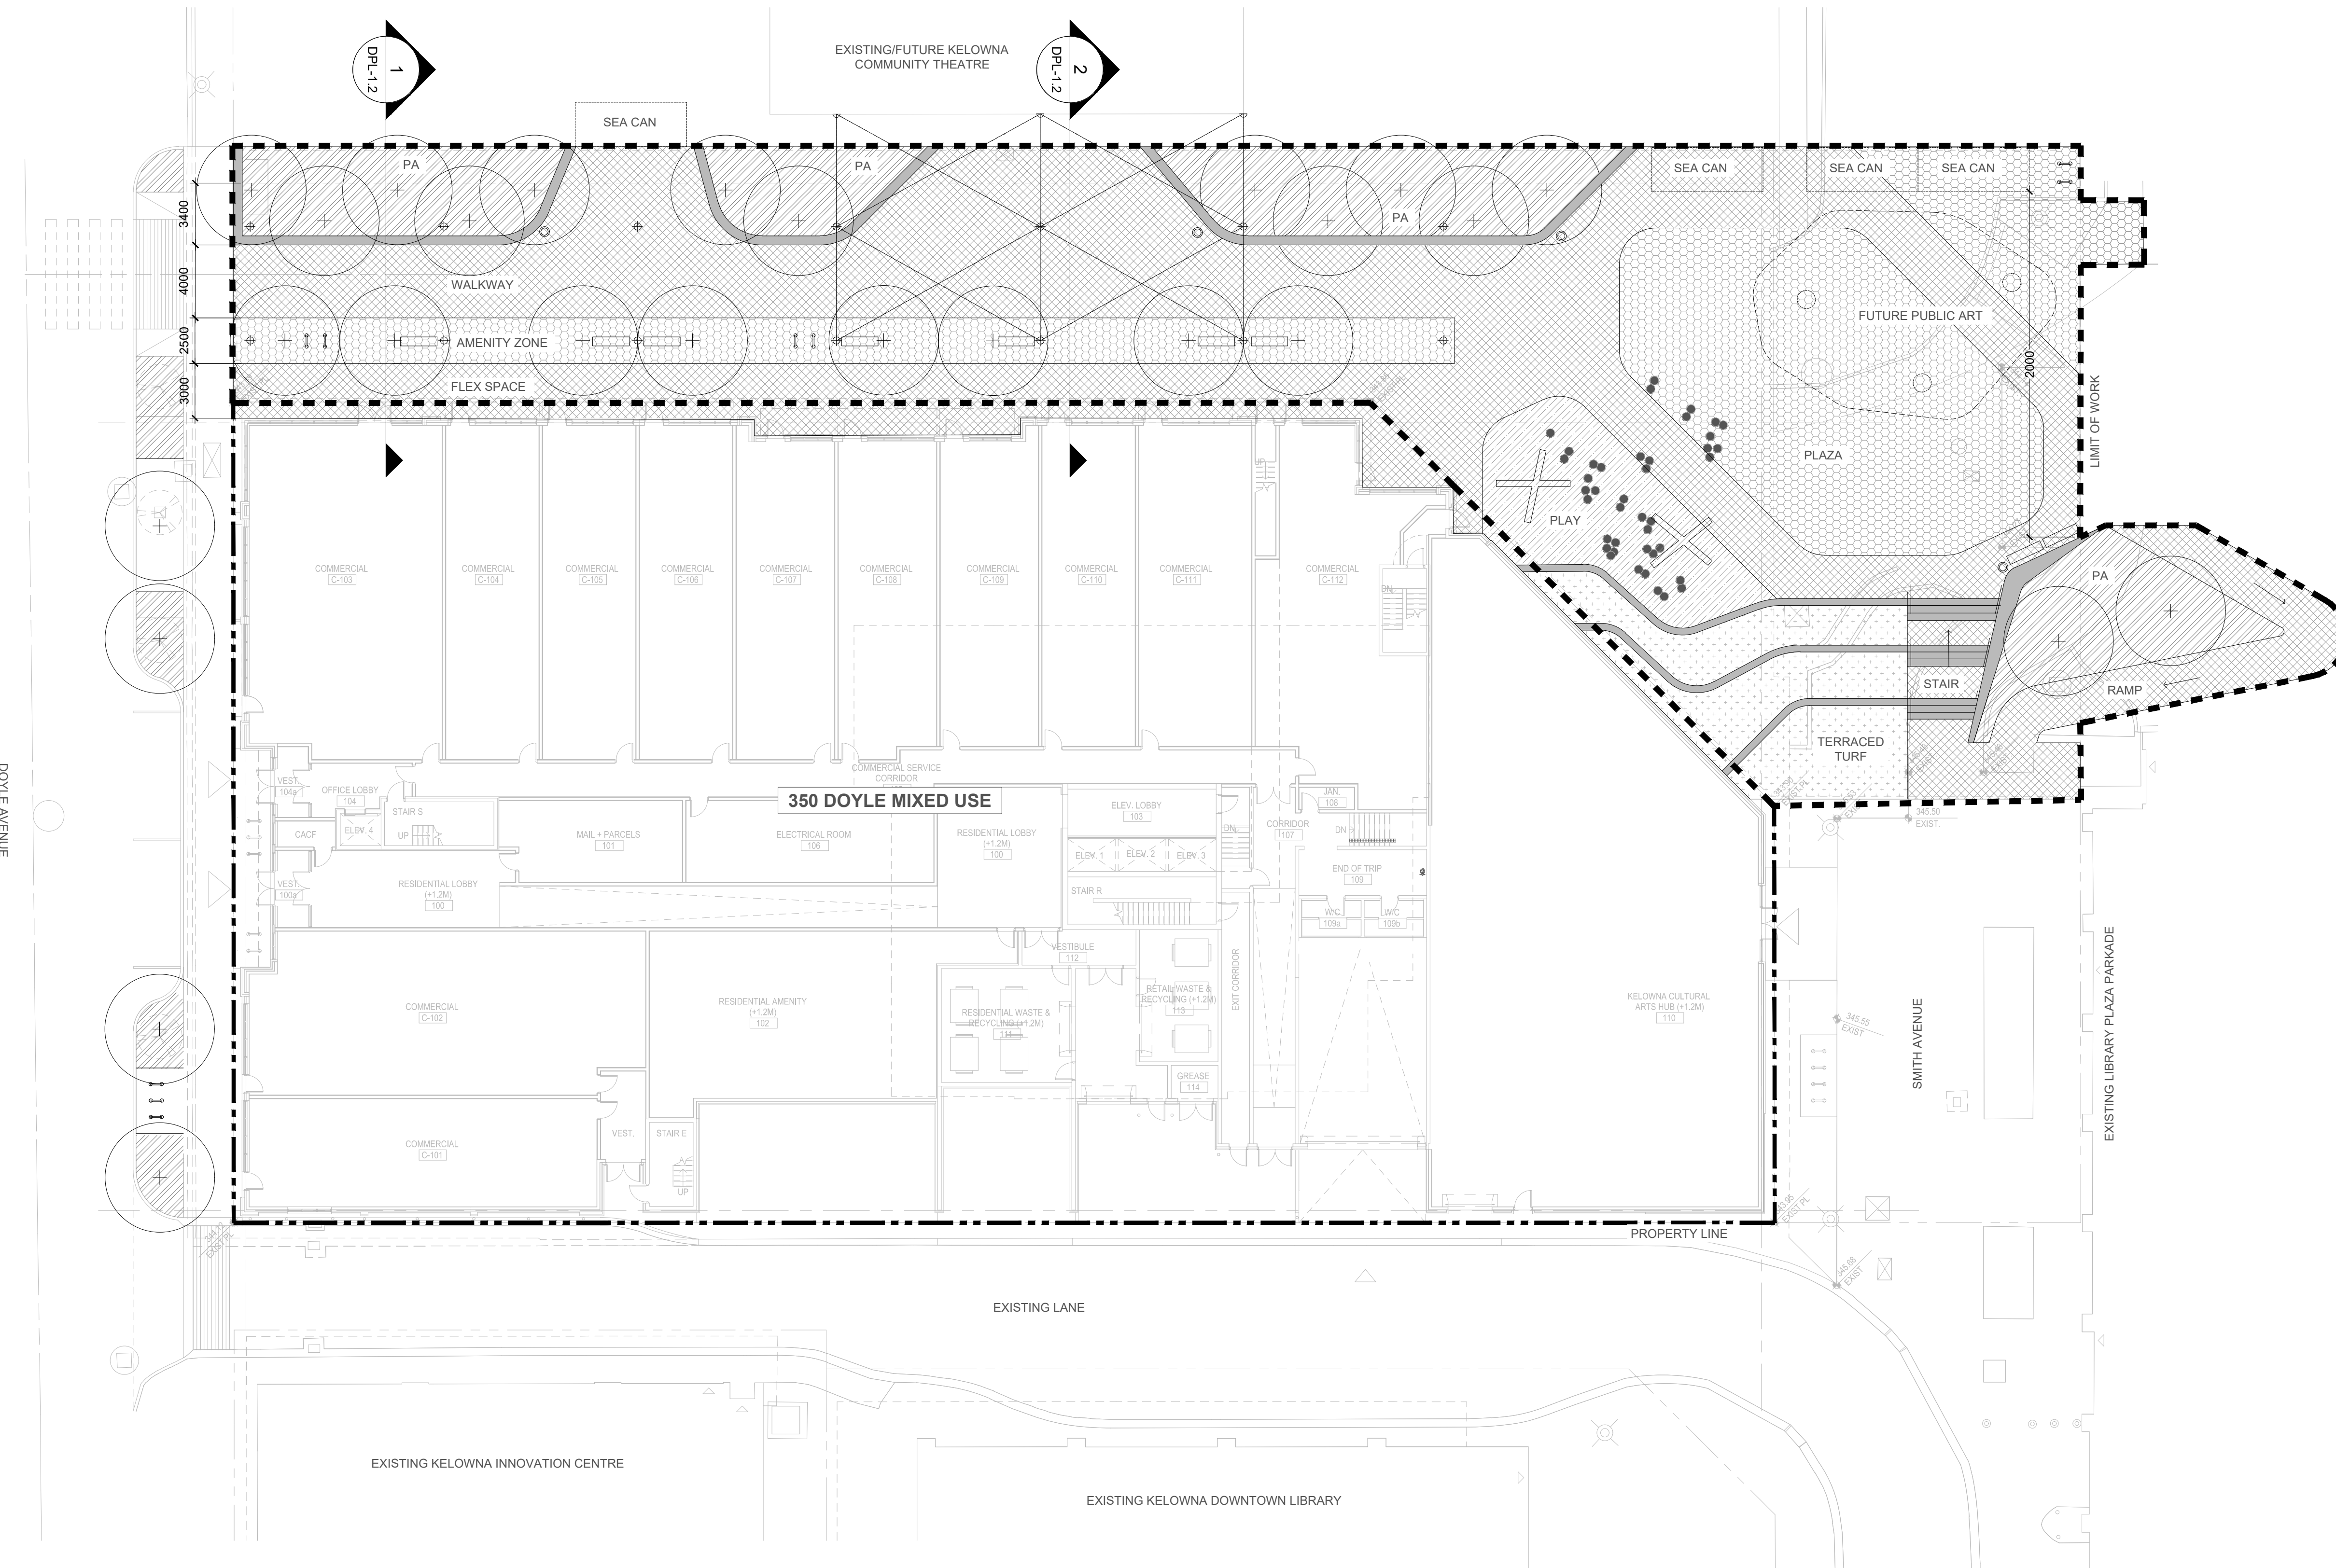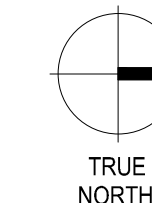

1 Art Walk Concept Plan
 DPL-1.1 SCALE: 1 : 200